



LAMINATE
TILE

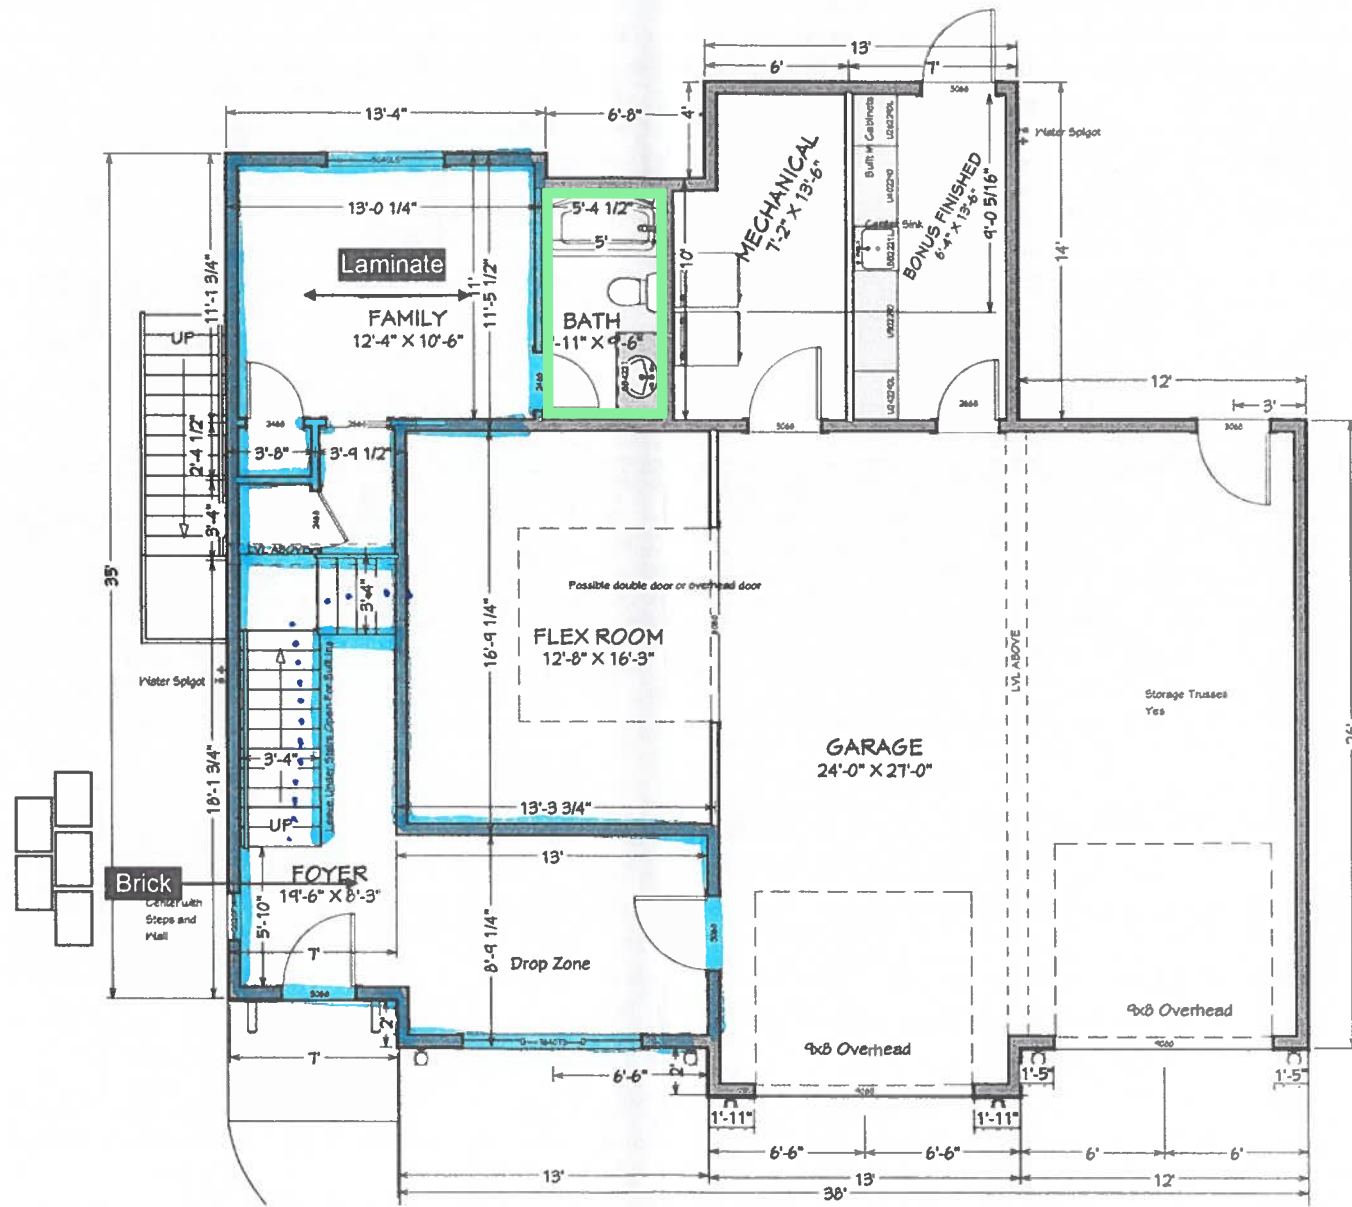

dotloop signature verification: d1p.us4HTR-VXY-VQqM

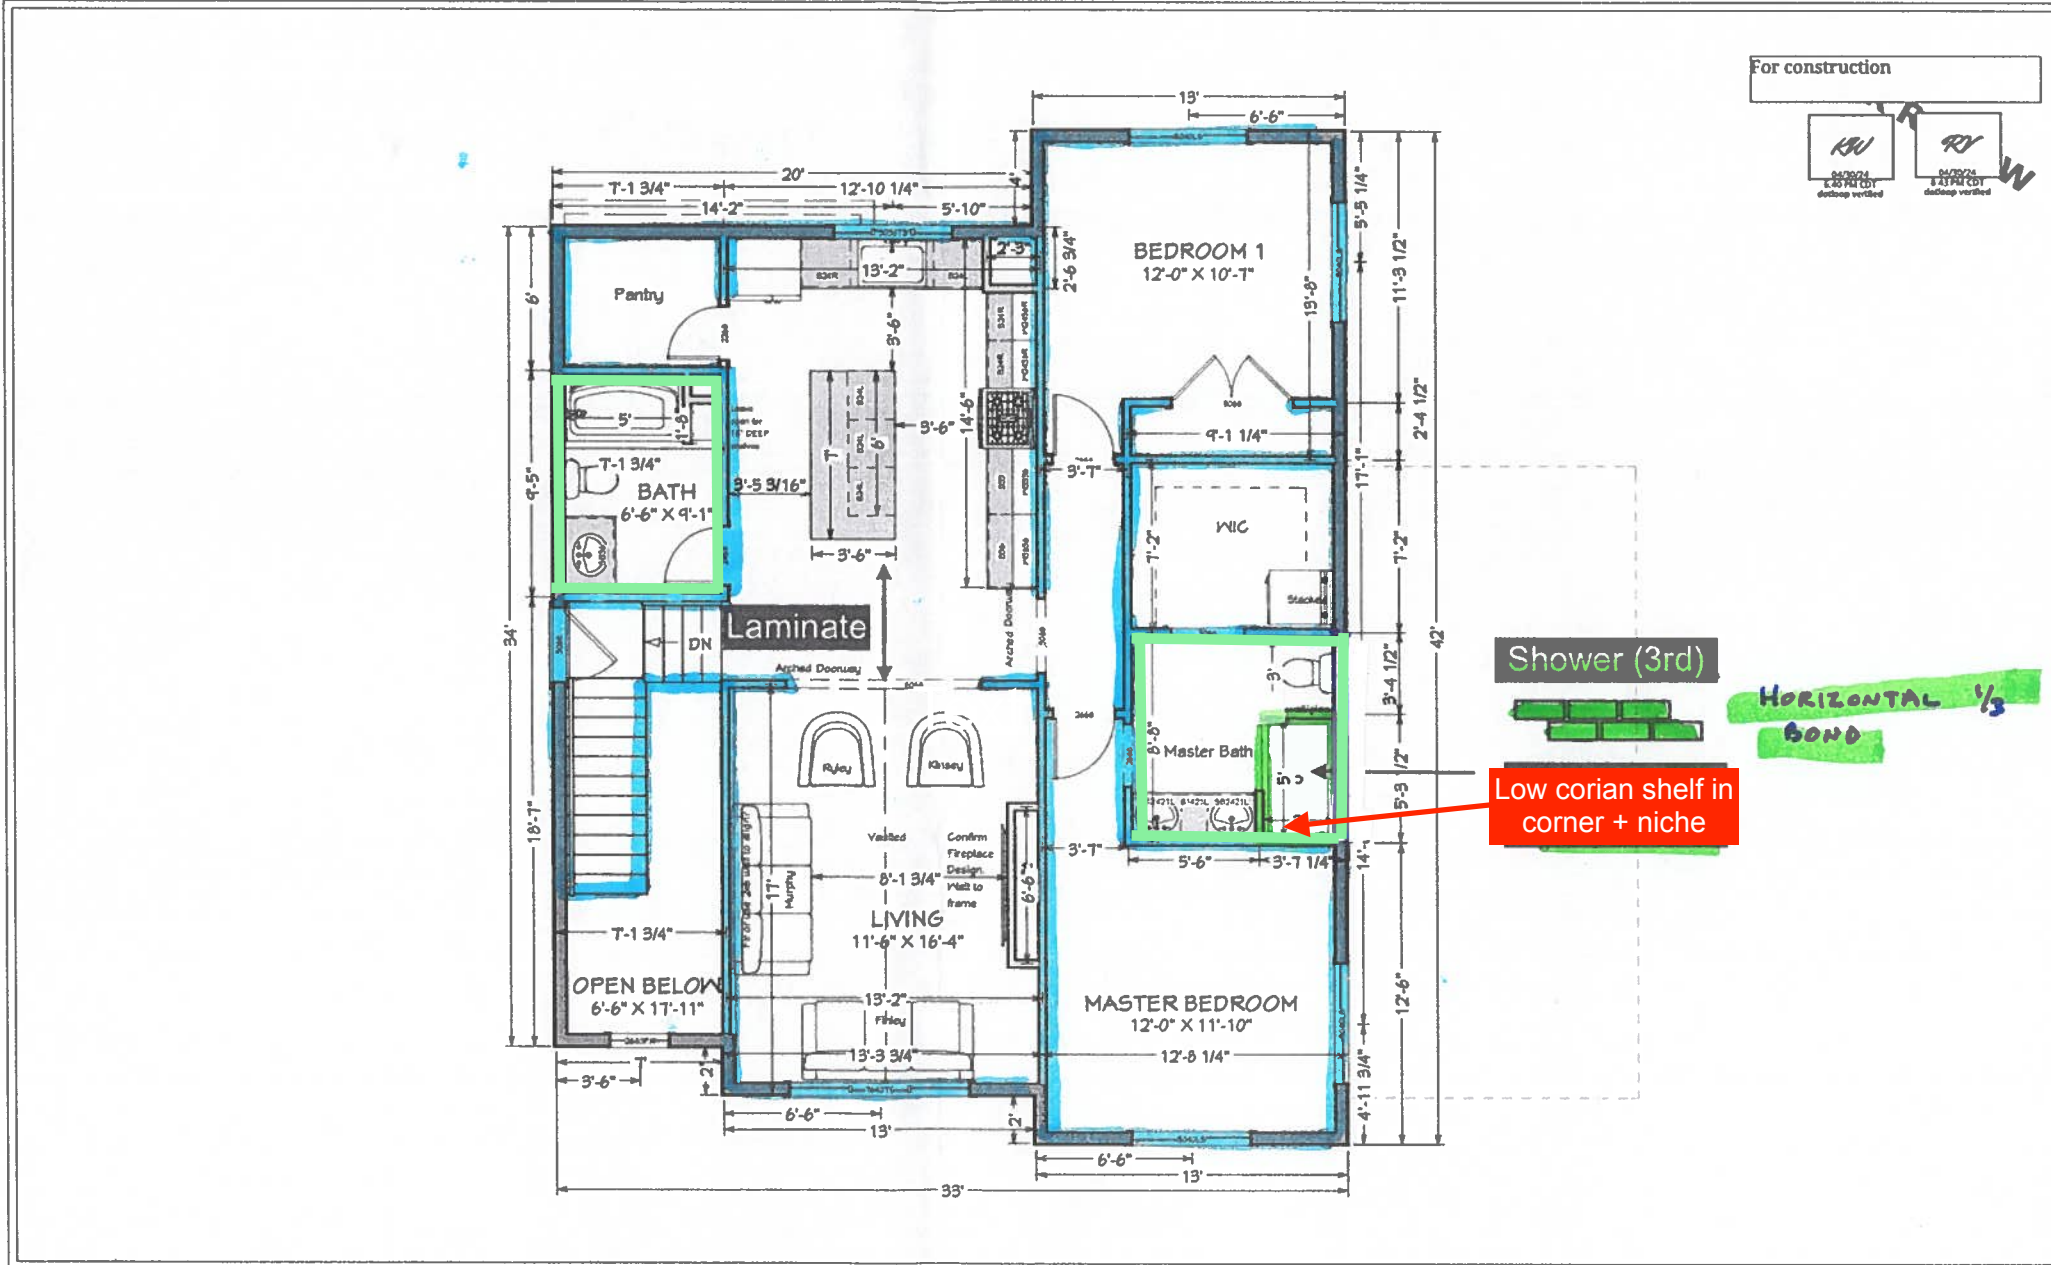

For construction

KW
E. ASHLEY
dotloop verified

RY
E. ASHLEY
dotloop verified

Shower (3rd)

HORIZONTAL 1/3 BOND

Low corian shelf in corner + niche

Plans furnished by RED LEAF CUSTOM HOMES are prepared by designers who are not registered as professional Architects or professional Engineers. RED LEAF CUSTOM HOMES expressly disclaims any liability whatsoever for errors of any kind which may be found on the plans. Use of such plans shall be at the Sole risk of the User. Any plans furnished by RED LEAF CUSTOM HOMES are furnished without any warranty that they are suitable for any general or particular purpose. Reliance by any User of these plans and All Responsibilities for the usage and/or calculation of correct structural materials, spans, loads, bearing points and capacities, or application of the art or science of construction based on the principles of mathematics, aesthetics or the physical sciences must be the Responsibility of the BUILDER, the Owner, or the User of the plans.

Any use, reproduction, copying, modification, or derivative work of the plan(s), schedule, or details furnished by RED LEAF CUSTOM HOMES, LLC, is a violation of the United States Federal Copyright Act.



DRAWINGS PROVIDED BY:
RED LEAF CUSTOM HOMES

PROJECT DESCRIPTION
Kinsey
4335 23rd Ave S Moorhead

TOTAL LIVING	1,815 SF
SECOND LEVEL	1,252 SF
MAIN LEV.	563 SF
GARAGE	1,014 SF

CEILING HEIGHTS:	
SECOND LEVEL:	8'-0"
MAIN LEVEL:	9'-0"

SHEET TITLE
SECOND LEVEL

SCALE:
3/16"=1'

DATE:
4/26/2024

K-5