



DESIGN STUDIO
360 36th Street South, Fargo
1-29 East Frontage Road
701.237.6601

CUSTOMER SELECTION FORM

CONTRACTOR INFORMATION

CONTRACTOR..... RED LEAF CUSTOM HOMES
CONTACT..... KINSEY

CUSTOMER INFORMATION


HOME OWNER(S).....

HOME INFORMATION:


ADDRESS..... 7344 30TH ST S
CITY..... FARGO

FLOORING SELECTIONS:


LAMINATE..... AREAS: MAIN LEVEL (EXCEPT MASTER/WIC/BATH)
STYLE/COLOR: STYLEO/BARREL OAK




CARPET..... AREAS: MASTER/WIC/STEPS/LOWER LEVEL (EXCEPT
BATHROOM/LAUNDRY/MECHANICAL)
STYLE/COLOR: WINDY CITY I/SAGEVIEW

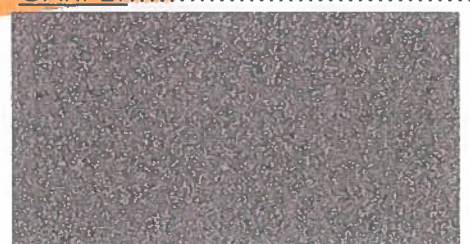

LVT FLOOR..... AREAS: LOWER BATHROOM
STYLE/COLOR: TRECENTO/QUARZO TAJ/12"X24"
PATTERN: BRICK-JOINT
GROUT: NONE



VINYL FLOOR.....

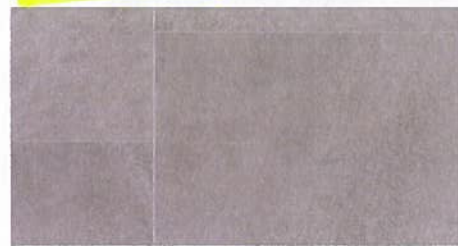

AREAS: LAUNDRY/STORAGE/MECHANICAL

STYLE/COLOR: EASY LIVING/WAYSTONE GREIGE

PATTERN: ROLLED GOOD

GROUT: NONE

MASTER BATH.....



AREAS: FLOOR

STYLE/COLOR: TRECENTO/WHITE OCEAN/12"X24"

GROUT: NONE

PATTERN: BRICK-JOINT

FLOOR HEAT: NONE

TILED SURROUND.....



AREAS: WALLS

STYLE/COLOR: BEDROCK/ESPRESSO/12"X24"

GROUT: FRENCH GRAY

PATTERN: HORIZONTAL 1/3 BON D

SCHLUTER: J100MGS (MATTE BLACK)

SHELVING: (2) SCHLUTER PURE SHELVES (1) IN EACH CORNER

BACKSPLASH SELECTIONS:

KITCHEN.....



STYLE/COLOR: COCO/CANVAS/2"X6"

GROUT: CLASSIC BONE


PATTERN: VERTICLE STRAIGHT STACK

SCHLUTER: J100W (WHITE)

CUSTOMER SIGNATURE:

DATE:

NOTES:

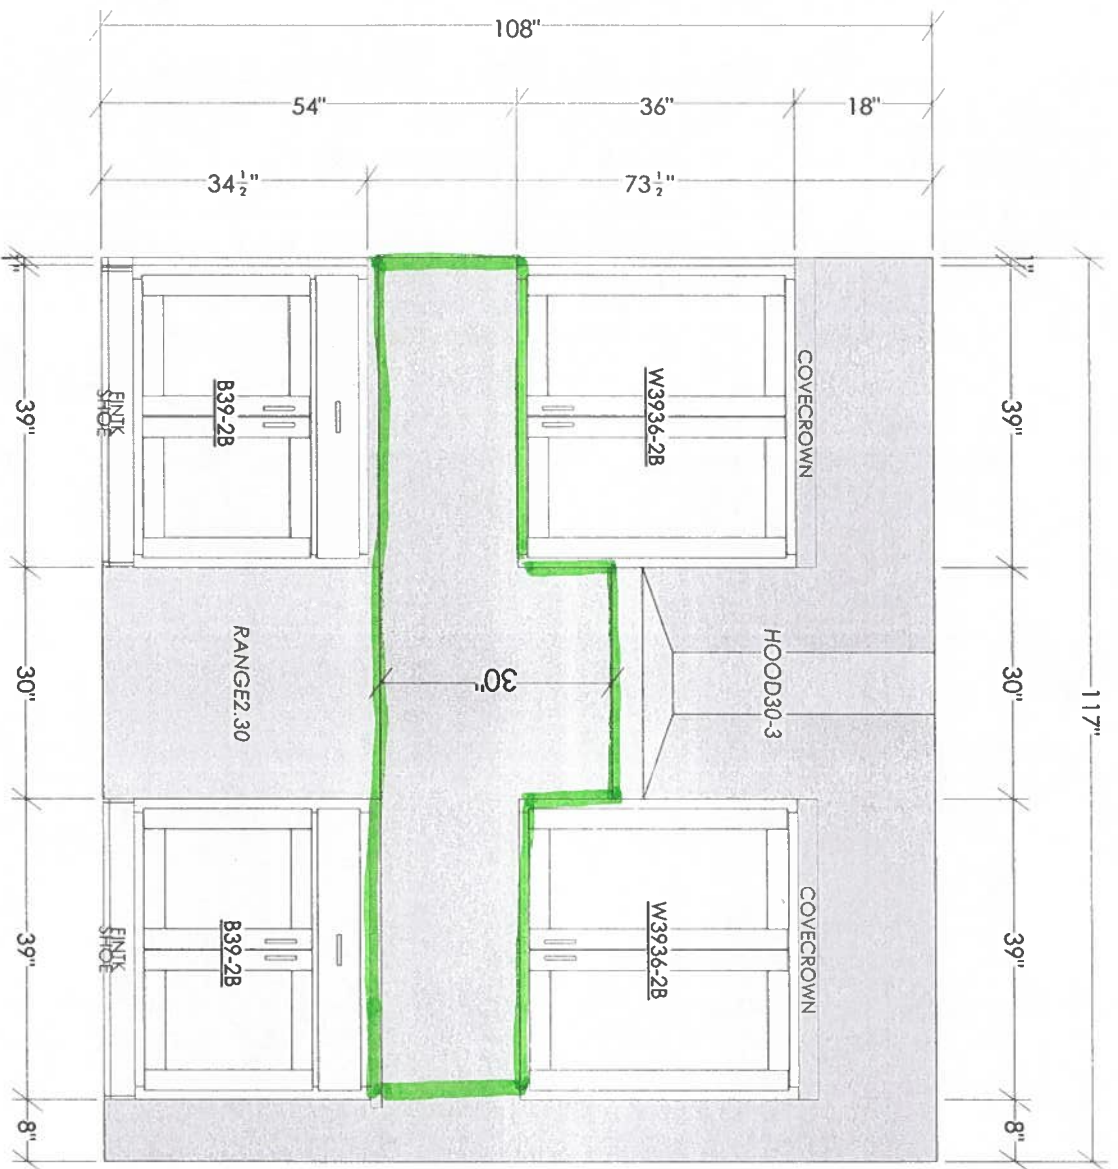

WINDSOR 15 DOOR
 PAINT GRADE WHITE
 COVE CROWN MOLDING
 TOE KICK + SHOE BASE MOLDING


CALACATTA IZARO QUARTZ
 EASED EDGE
 NO BACKSPLASH

HDWR: 160MM SQUARE PULLS (DOORS ONLY)
 FINISH: MATTE BLACK
 QTY: 8

HDWR: 192MM SQUARE PULLS (DRAWERS ONLY)
 FINISH: MATTE BLACK
 QTY: 2

2" x 6"

VERTICLE STRAIGHT STACK

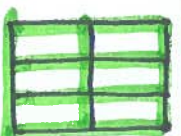


Dimensions and size are subject to verify on the job site and adjustment to fit job conditions. This is an original design and must not be released or copied unless applicable fee has been paid or job order placed.



DESIGN STUDIO 360
 FLOOR TO CEILING
 360 36TH STREET SOUTH
 FARGO, ND 58103
 P: 701.237.6601
 DESIGNED BY: SOPHIA GARRIS

Designed: 3/21/2024
 Printed: 3/21/2024

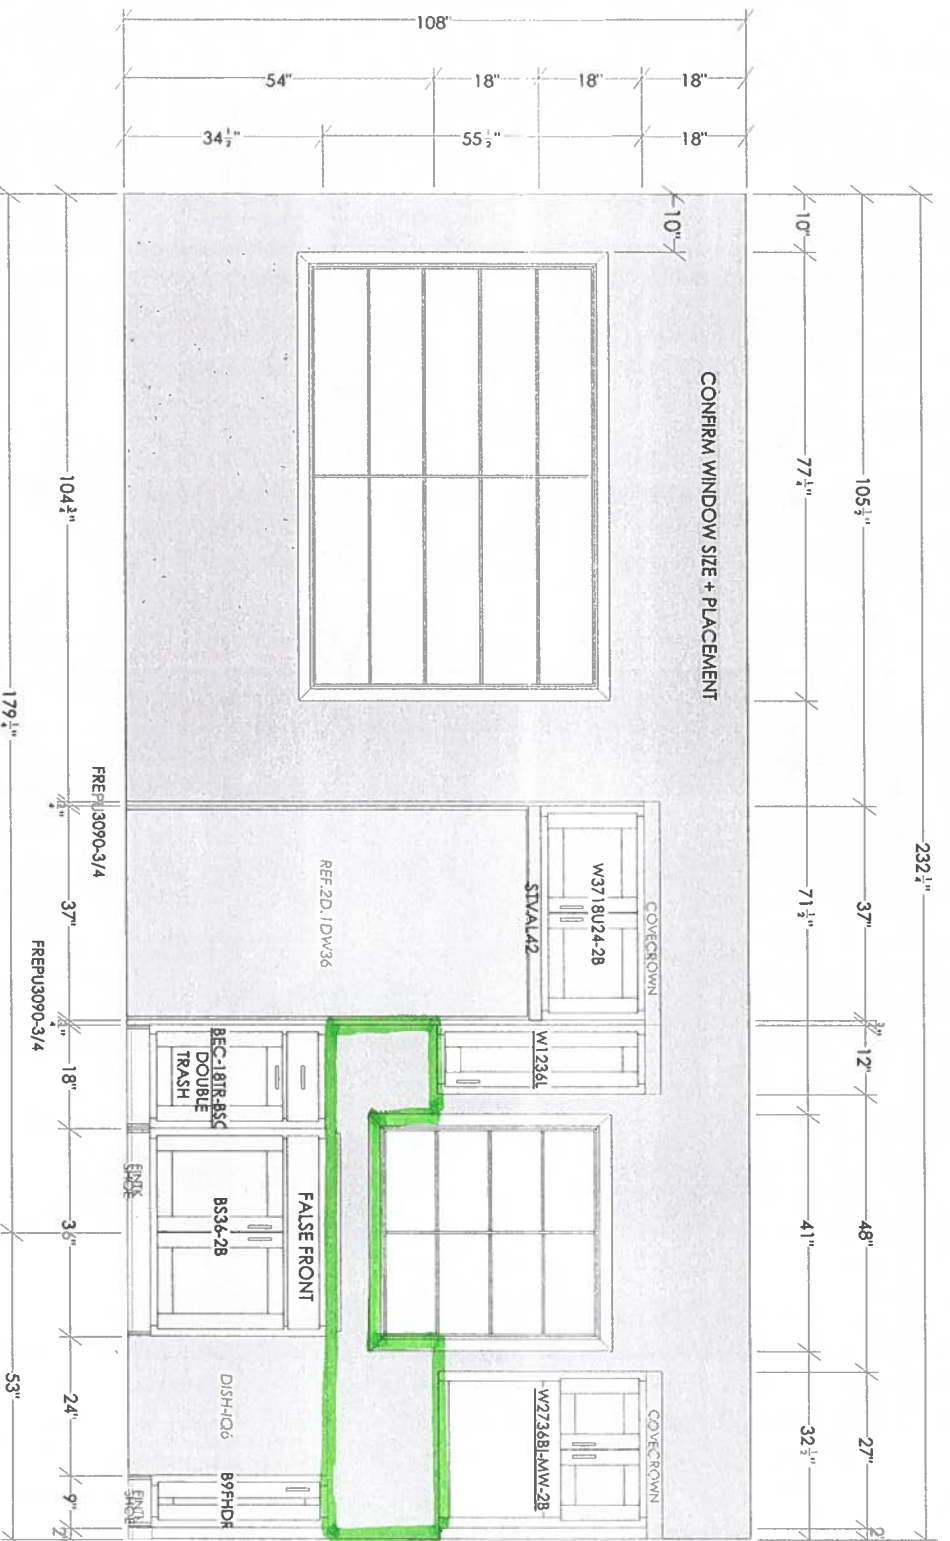

WINDSOR 15 DOOR
 PAINT GRADE WHITE
 COVE CROWN MOLDING
 TOE KICK + SHOE BASE MOLDING
CALACATTA IZARO QUARTZ
 EASED EDGE
 NO BACKSPLASH
HDWR: 1.60MM SQUARE PULLS
FINISH: MATTE BLACK
QTY: 10


F-3X30 1/2

Dimensions and size are subject
 to verify on the job site and adjustment
 to fit job conditions. This is an original
 design and must not be released
 or copied unless applicable fee has been
 paid or job order placed.



DESIGN STUDIO 360
 FLOOR TO CEILING
 360 36TH STREET SOUTH
 FARGO, ND 58103
 P: 701.237.6601
 DESIGNED BY: SOPHIA GARRIS



Designed: 3/21/2024
 Printed: 3/21/2024

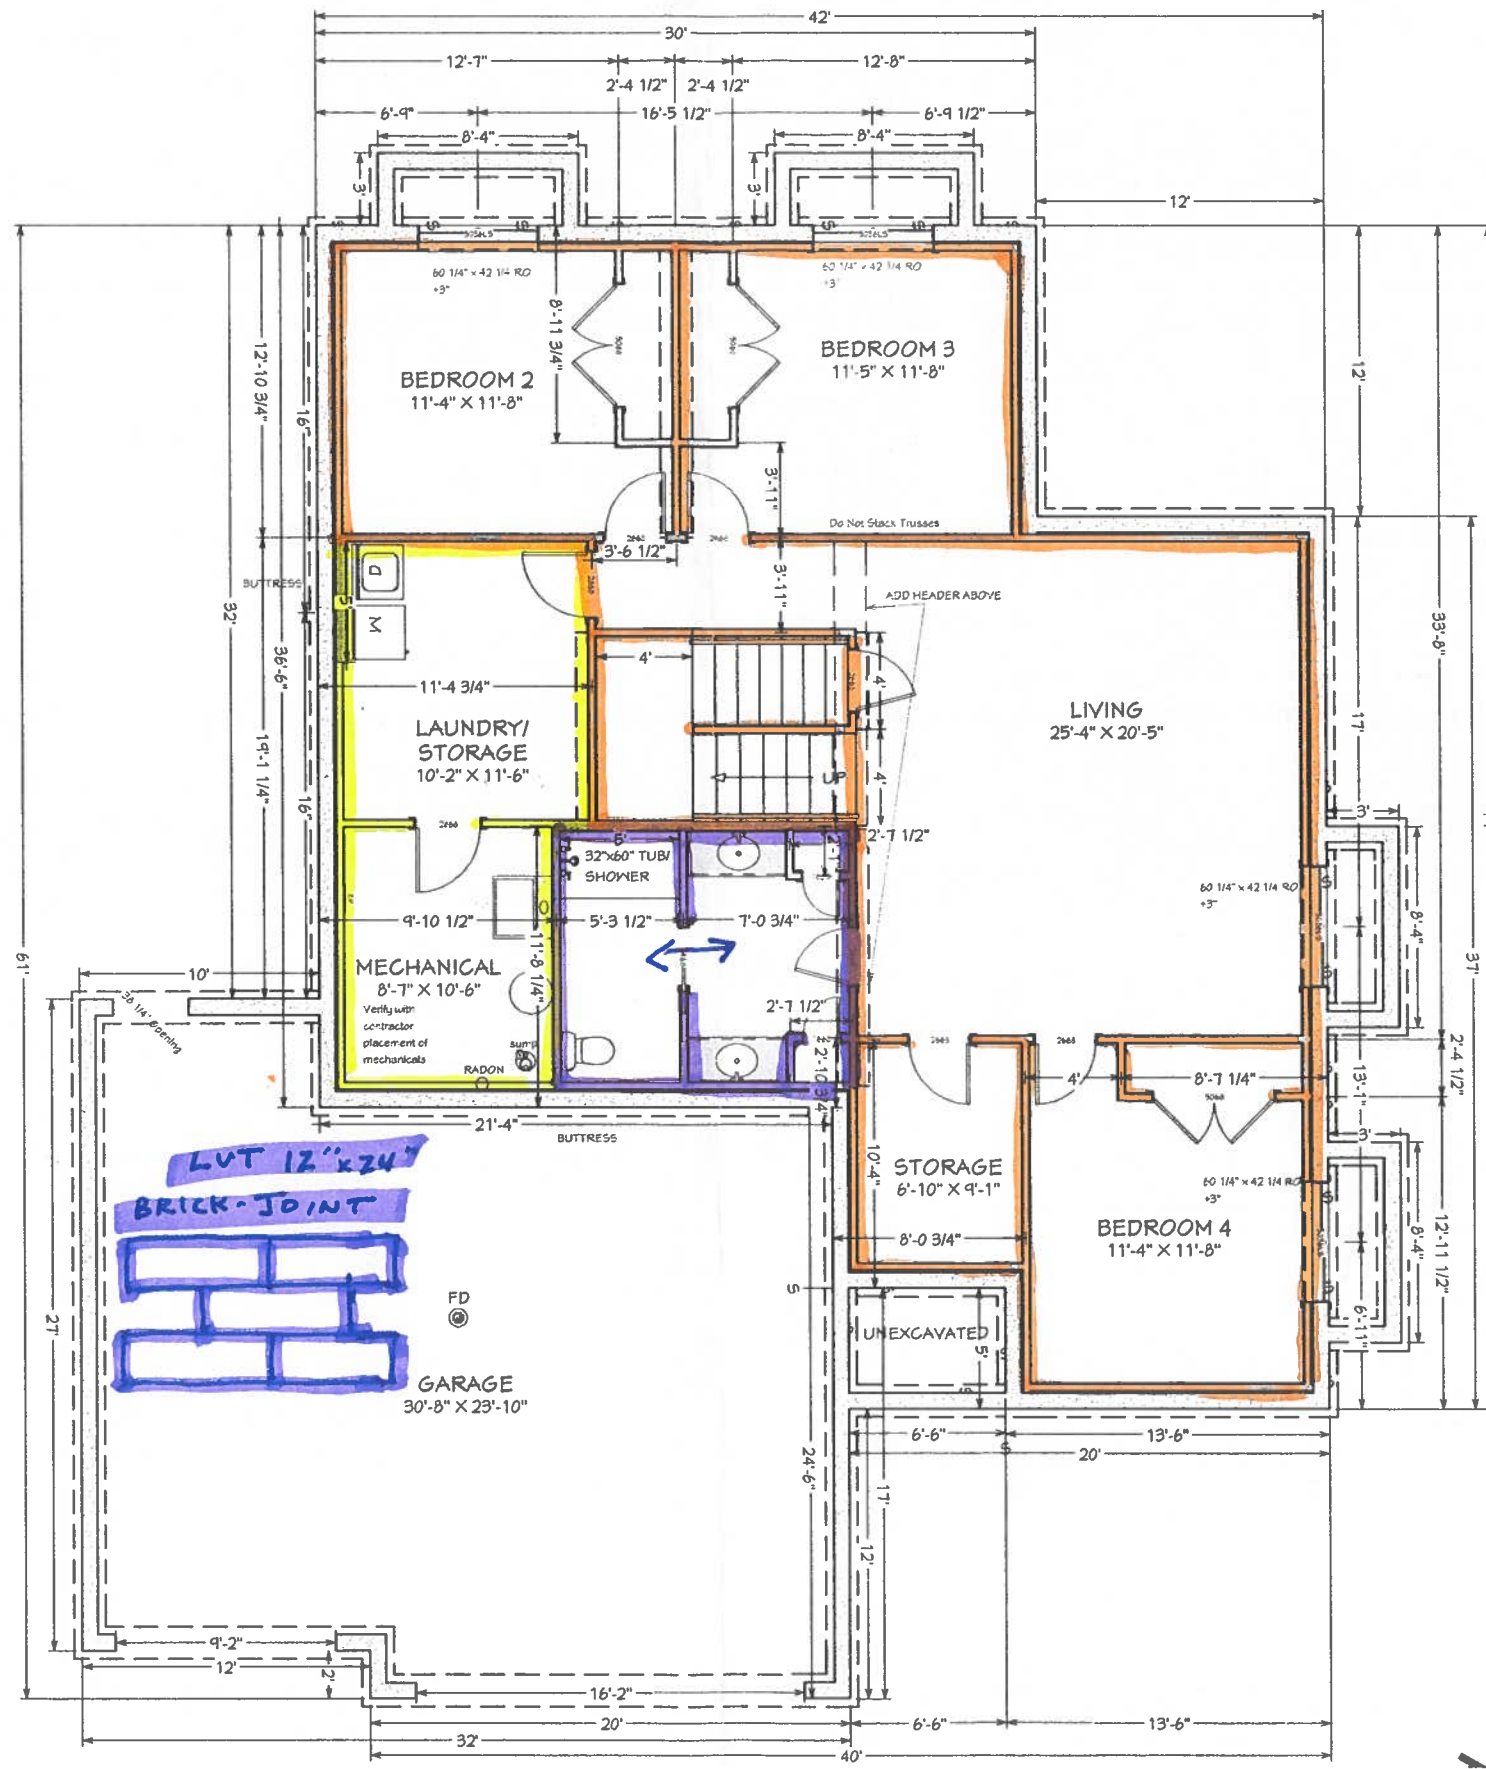


- TILE
- LAM
- LVT
- VINYL
- CARPET

LVT 12" x 24"
 BRICK JOINT

DRAWINGS PROVIDED BY: RED LEAF CUSTOM HOMES	PROJECT DESCRIPTION: MAPLEWOOD 7344 30th St S Fargo	TOTAL LIVING: 3,200 SF MAIN LEV: 1,600 SF BASEMENT: 1,600 SF GARAGE: 808 SF	CEILING HEIGHTS: MAIN LEVEL: 9'-0" BASEMENT: 8'-0"	SHEET TITLE: BASEMENT	SCALE: 1/8" = 1'	DATE: 2/29/2024	K-4
--	--	--	--	---------------------------------	---------------------	--------------------	------------

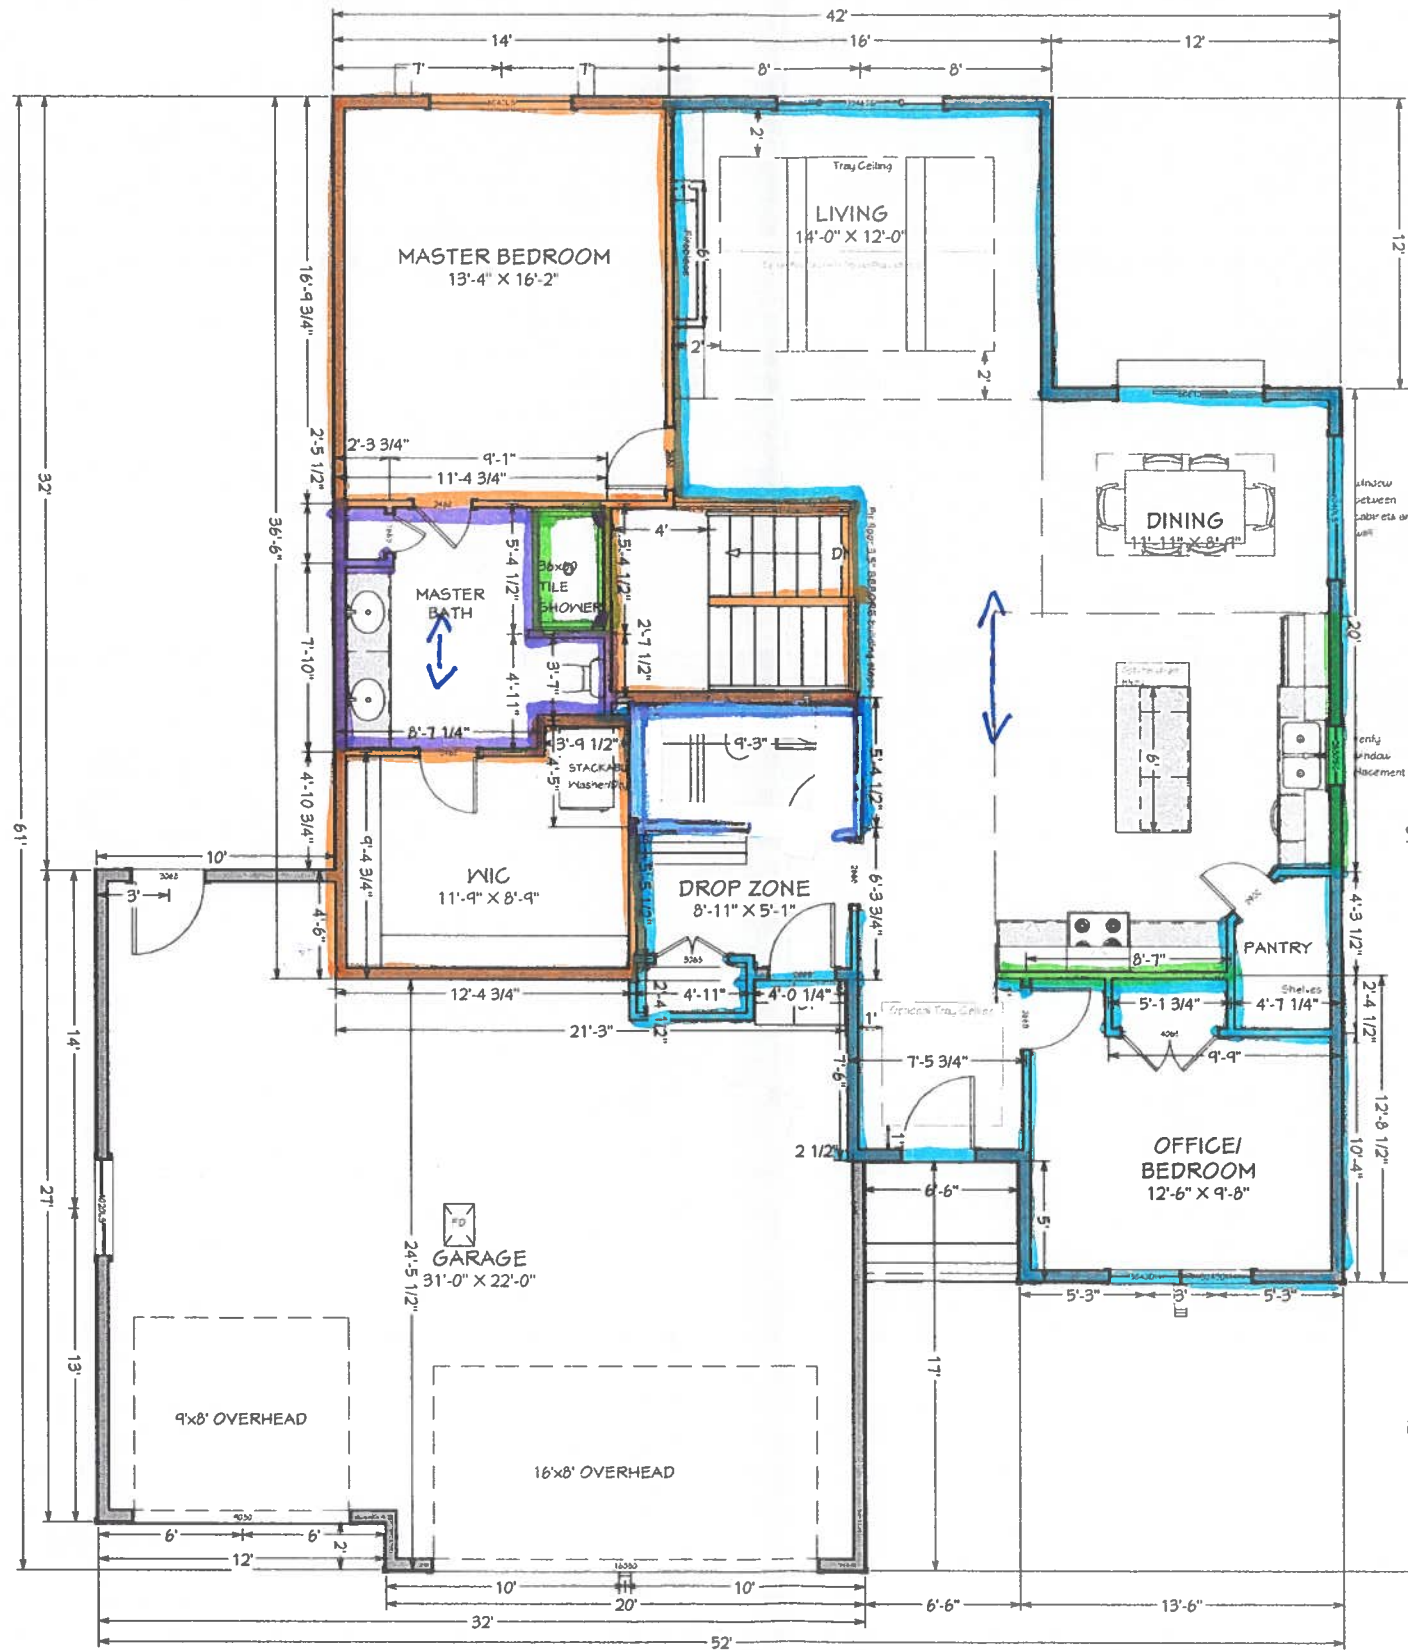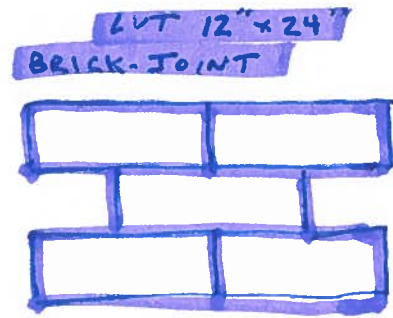

SURROUND 12" x 24"
HORIZONTAL 1/3 BOND

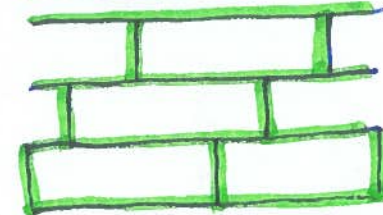

W/ SILLUTER SHELF IN
EACH CORNER

SPLASH 2" x 6"
VERTICLE STRAIGHT STACK



DRAWINGS PROVIDED BY:
RED LEAF CUSTOM HOMES

PROJECT DESCRIPTION:
MAPLEWOOD
7344 30th St S Fargo

TOTAL LIVING: 3,200 SF
MAIN LEV: 1,600 SF
BASEMENT: 1,600 SF
GARAGE: 808 SF

CEILING HEIGHTS:
MAIN LEVEL: 9'-0"
BASEMENT: 8'-0"

SHEET TITLE:
MAIN LEVEL

SCALE:
1/8" = 1'

DATE:
2/29/2024

K-5